
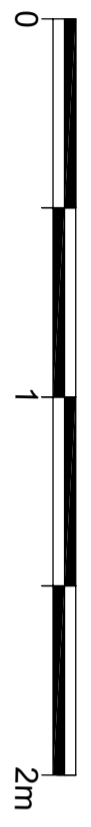
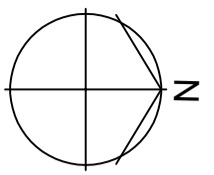


NOT FOR CONSTRUCTION  
 Do not scale from this drawing. Spacecraft Garden Design Ltd must be notified immediately should any discrepancies be found. The contractor must check all dimensions on site before construction or ordering of materials.

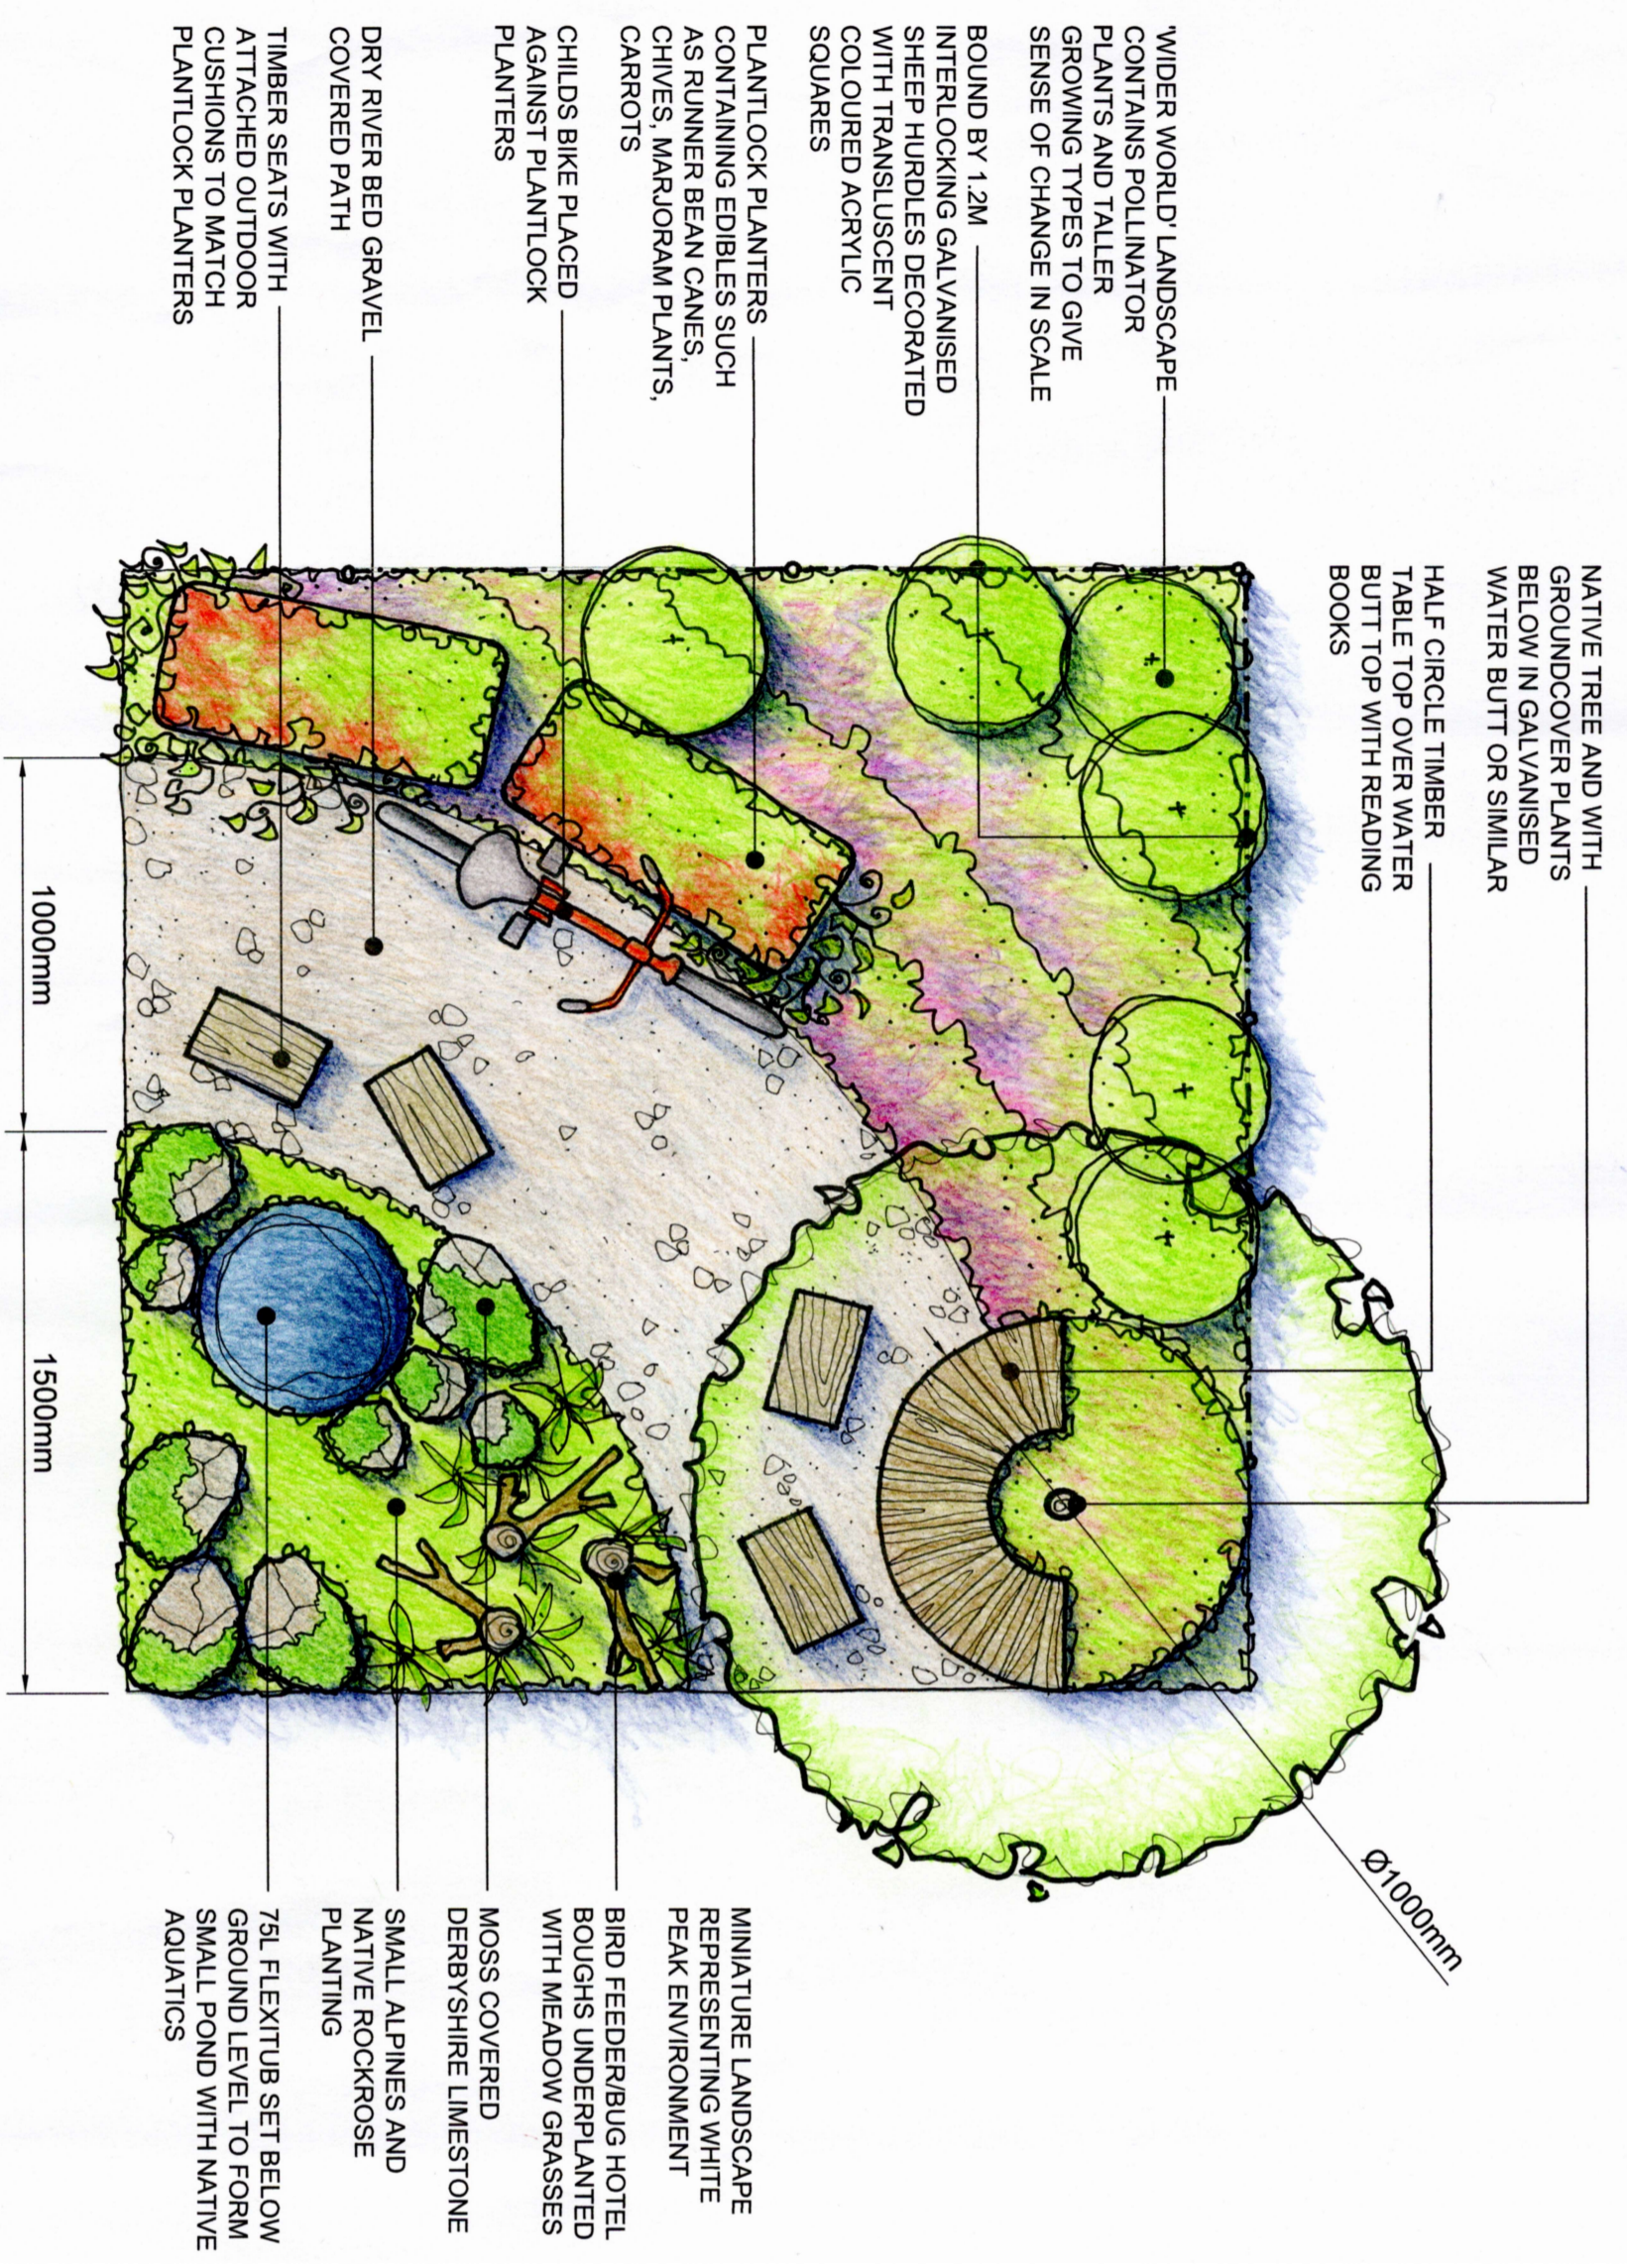

RHS TATTON LITTON SCHOOL EXHIBIT
PROPOSALS PLAN
DRAWING NO. LS-001 REV. -
FOR APPROVAL 18.04.2023
SCALE 1:20 @ A3